


4 Bedroom / 4 Bath

(Note: Drawings are not to scale. Actual plans may vary)

*Steeplechase at Straight Street*

*Unit 57*



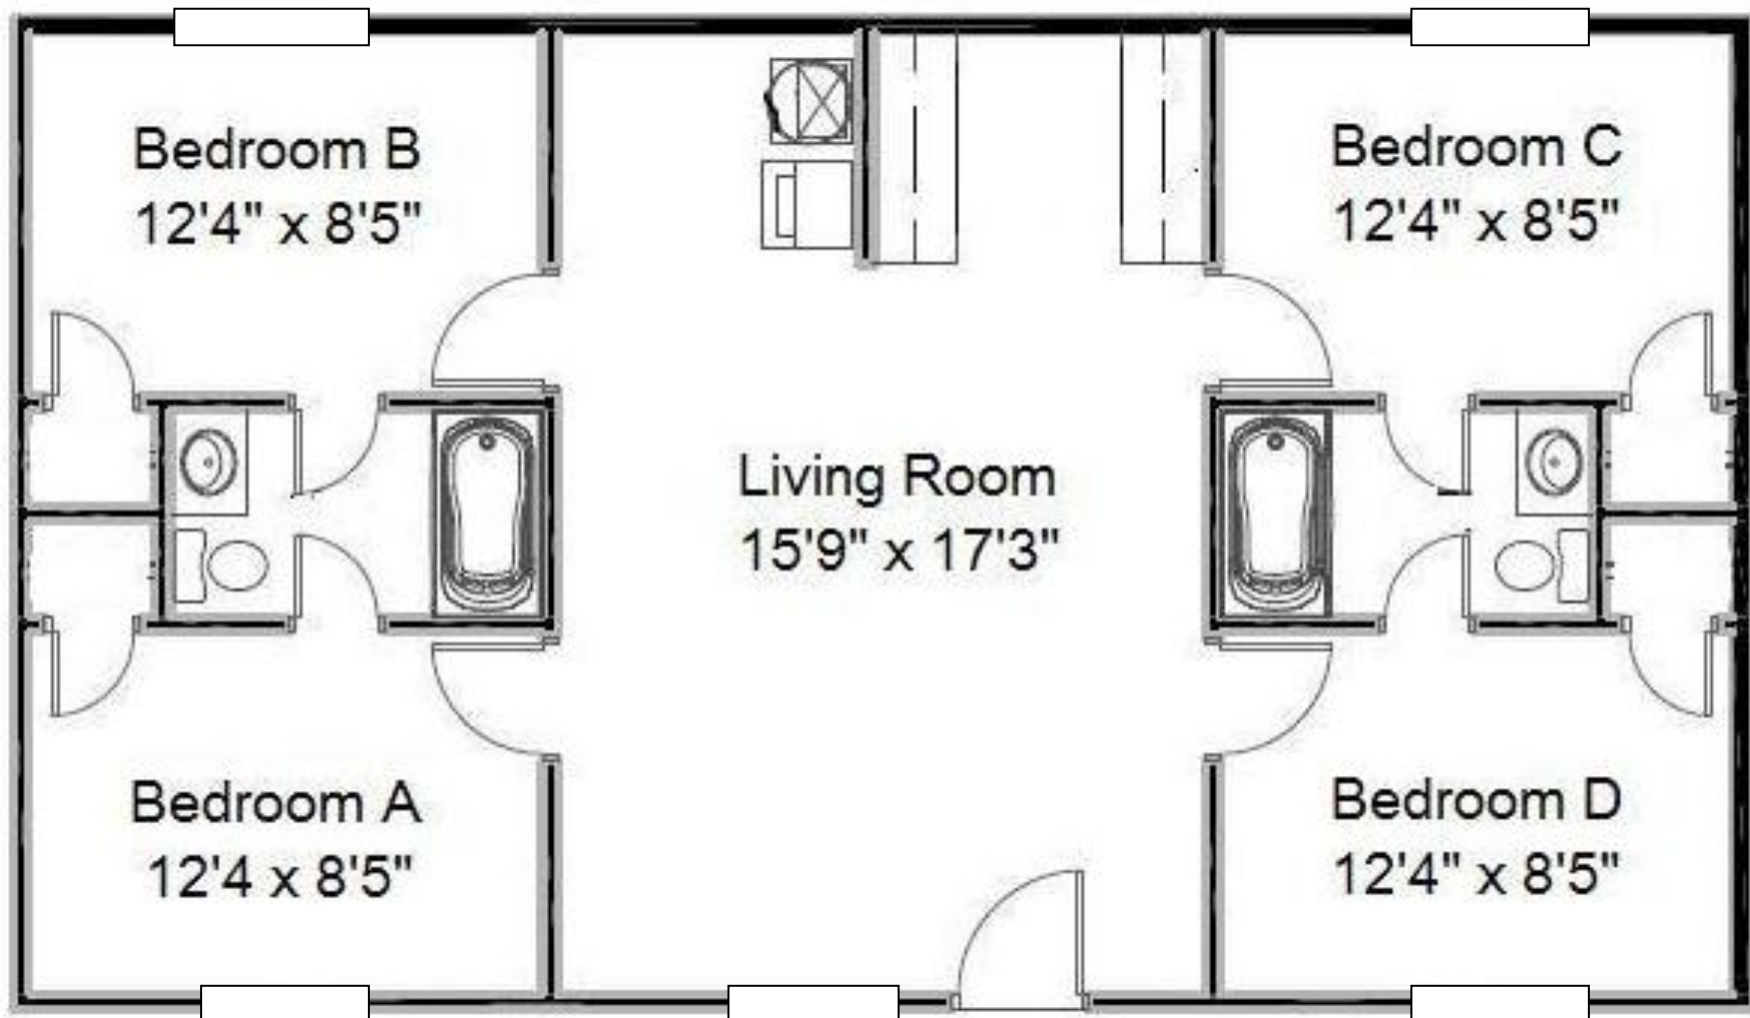


4 Bedroom / 2 Bath

(Note: Drawings are not to scale. Actual plans may vary)

*Steeplechase at Straight Street*

*Unit 58*



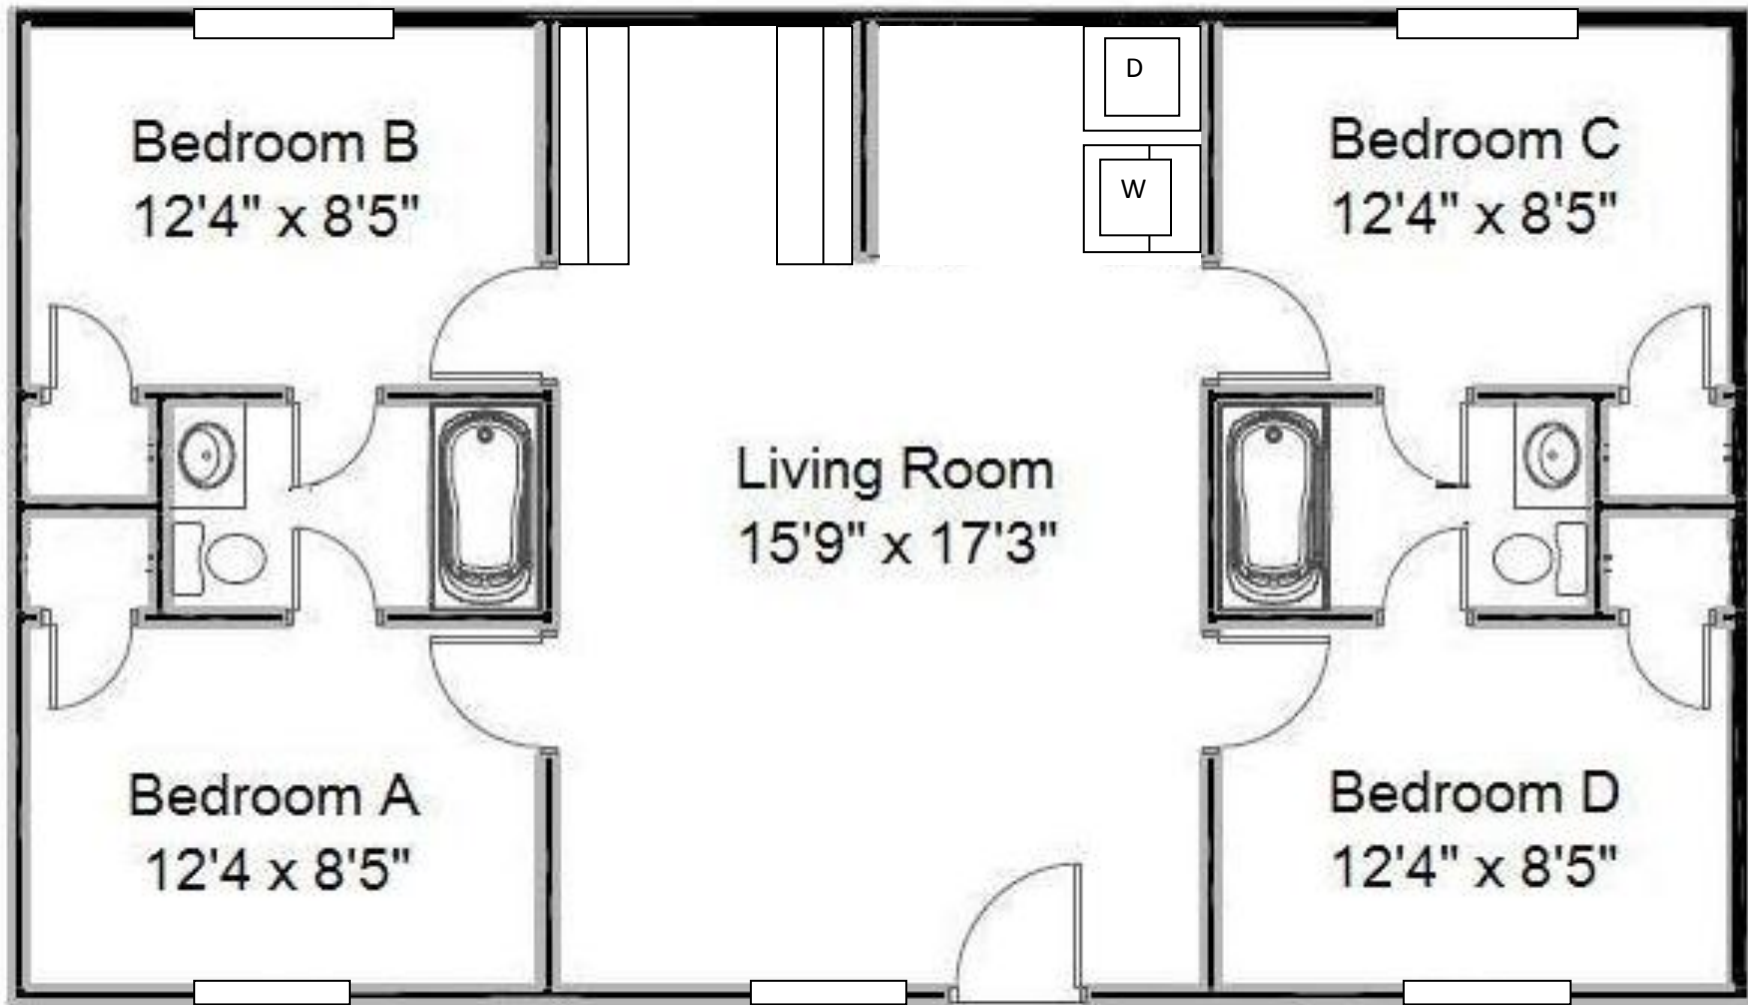


4 Bedroom / 4 Bath

(Note: Drawings are not to scale. Actual plans may vary)

*Steeplechase at Straight Street*

*Unit 59*



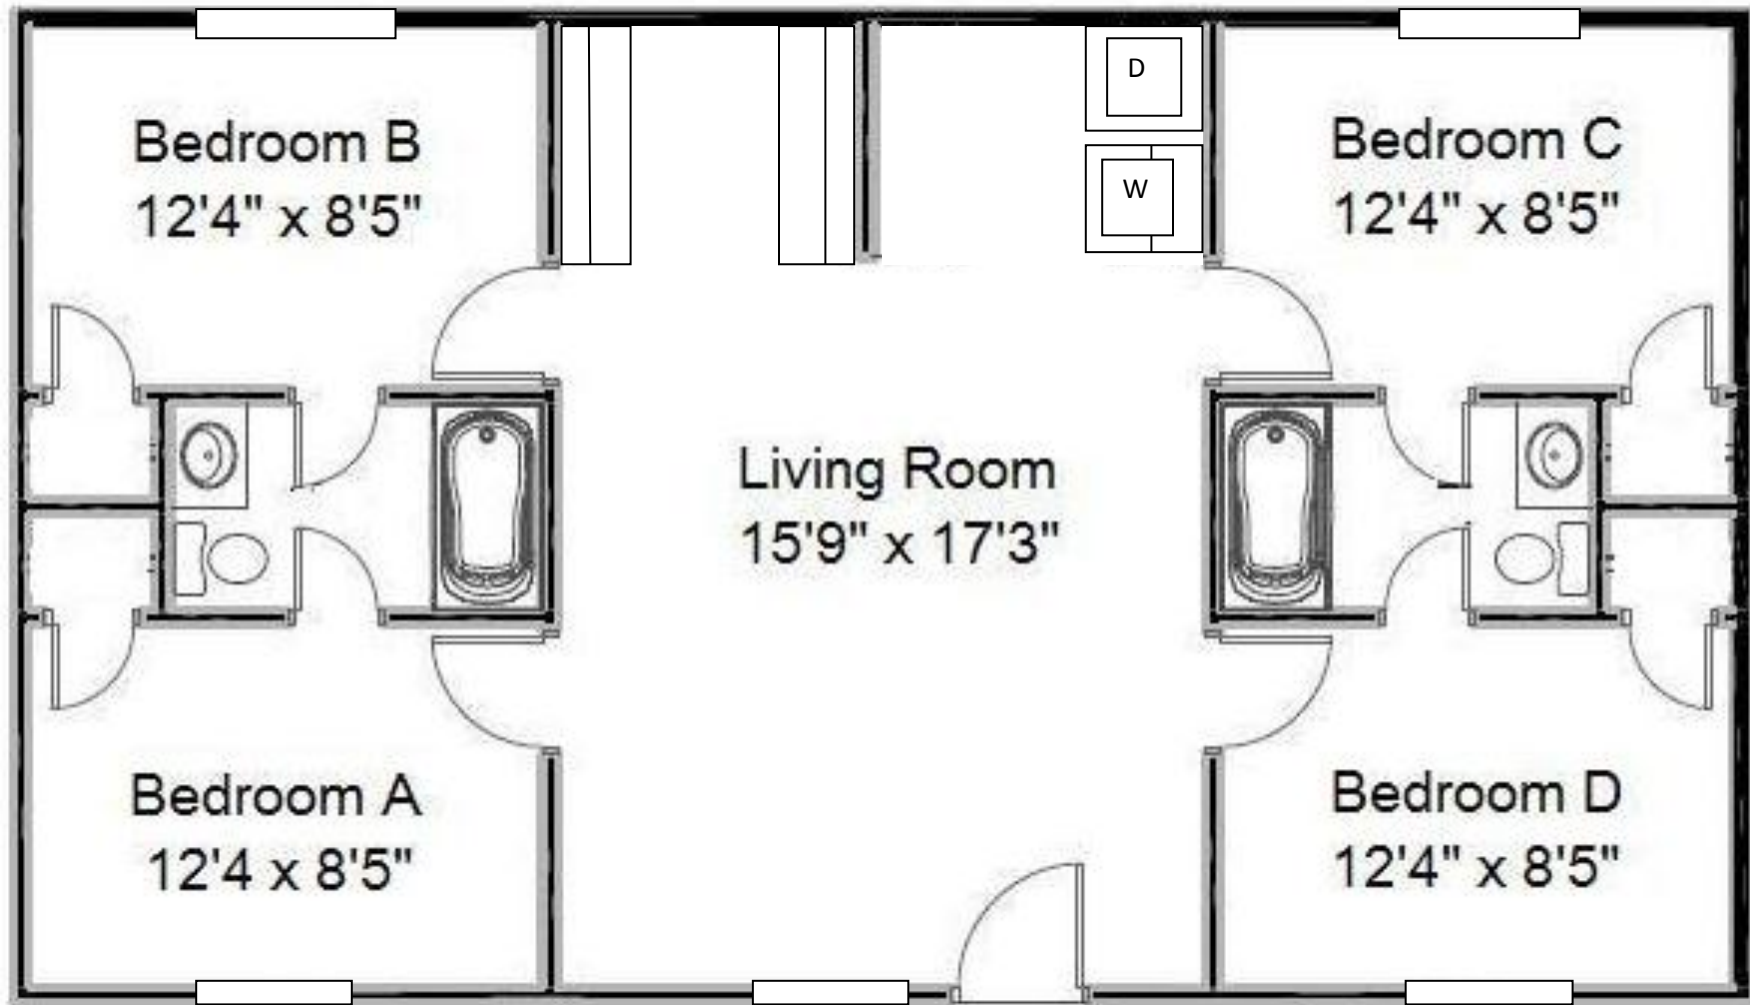

4 Bedroom / 4 Bath


(Note: Drawings are not to scale. Actual plans may vary)

*Steeplechase at Straight Street*

*Unit 61*





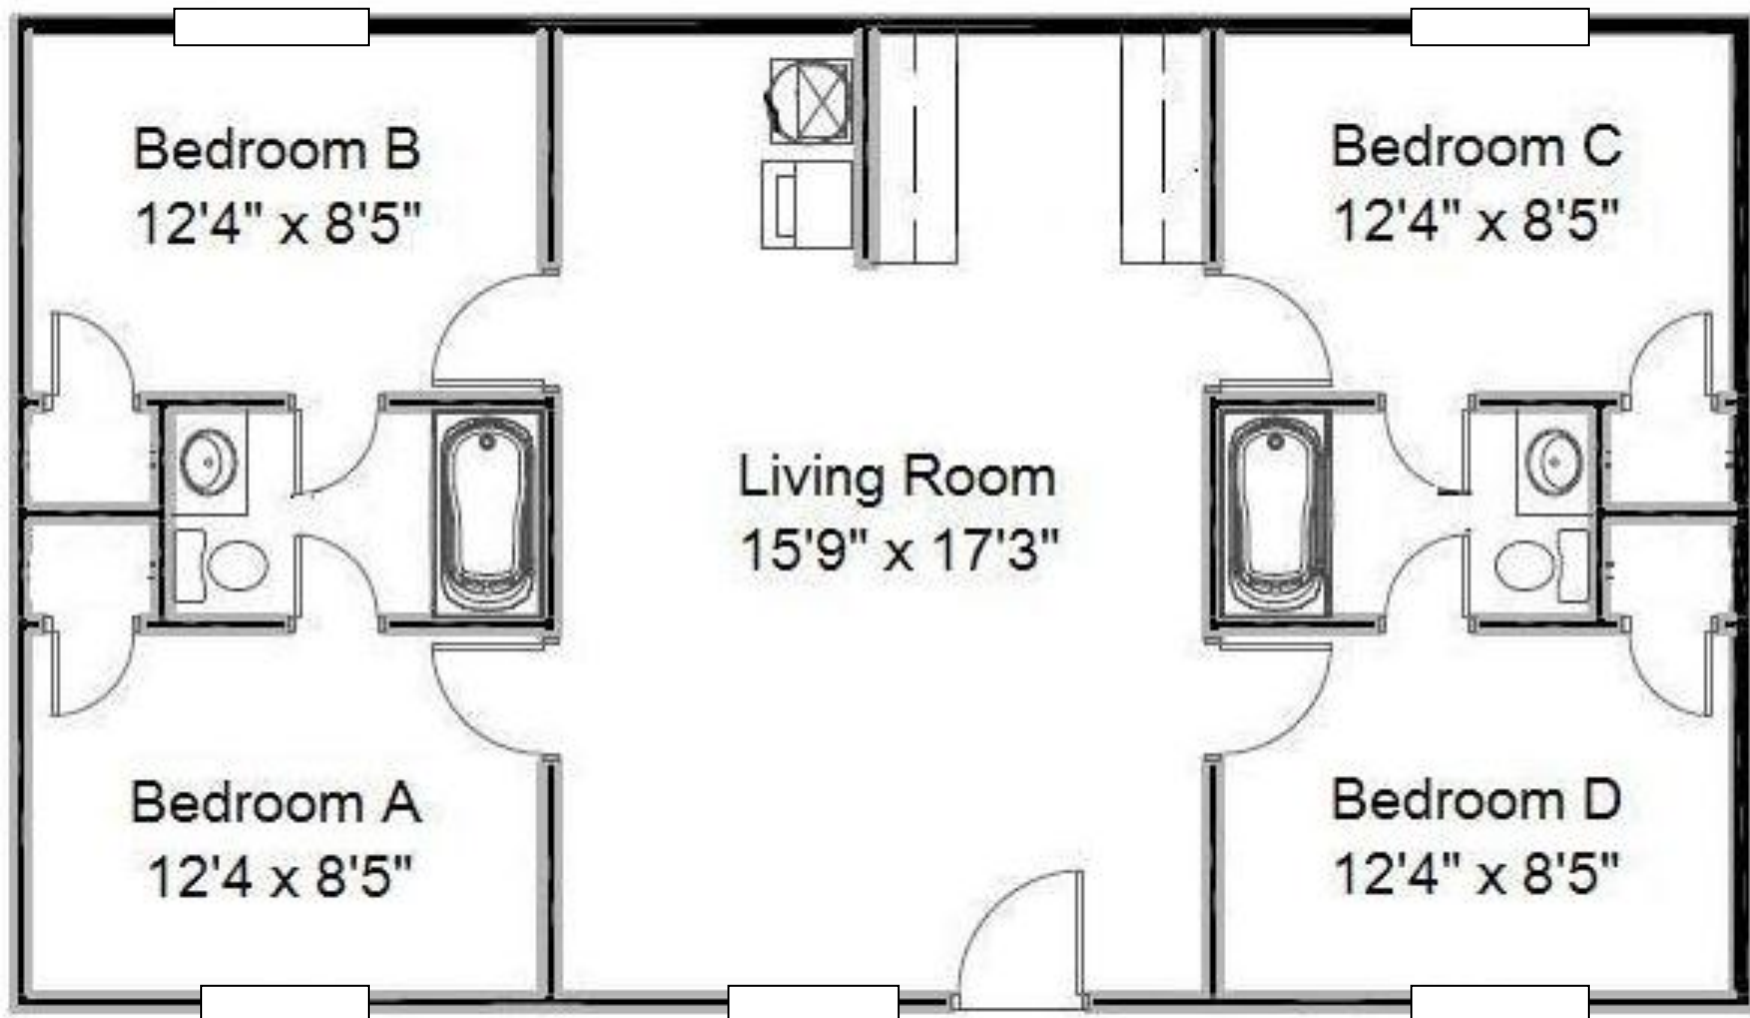


4 Bedroom / 2 Bath

(Note: Drawings are not to scale. Actual plans may vary)

*Steeplechase at Straight Street*

*Unit 62*



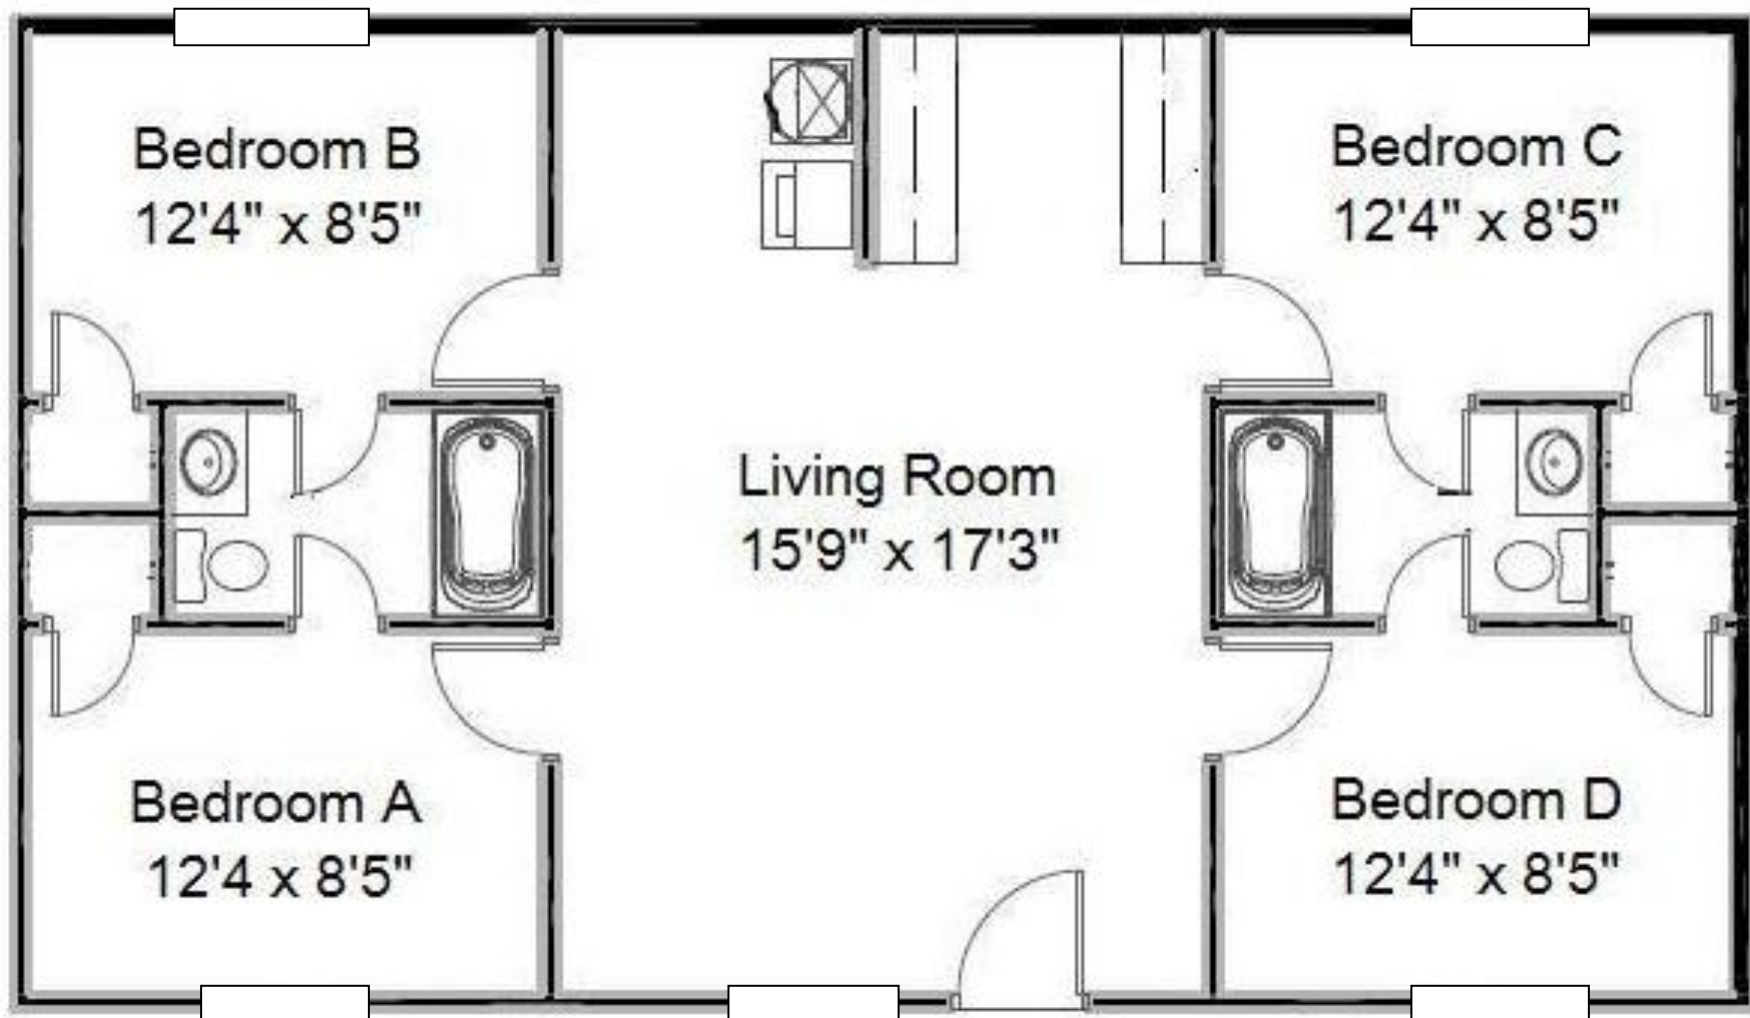


4 Bedroom / 2 Bath

(Note: Drawings are not to scale. Actual plans may vary)

*Steeplechase at Straight Street*

*Unit 63*



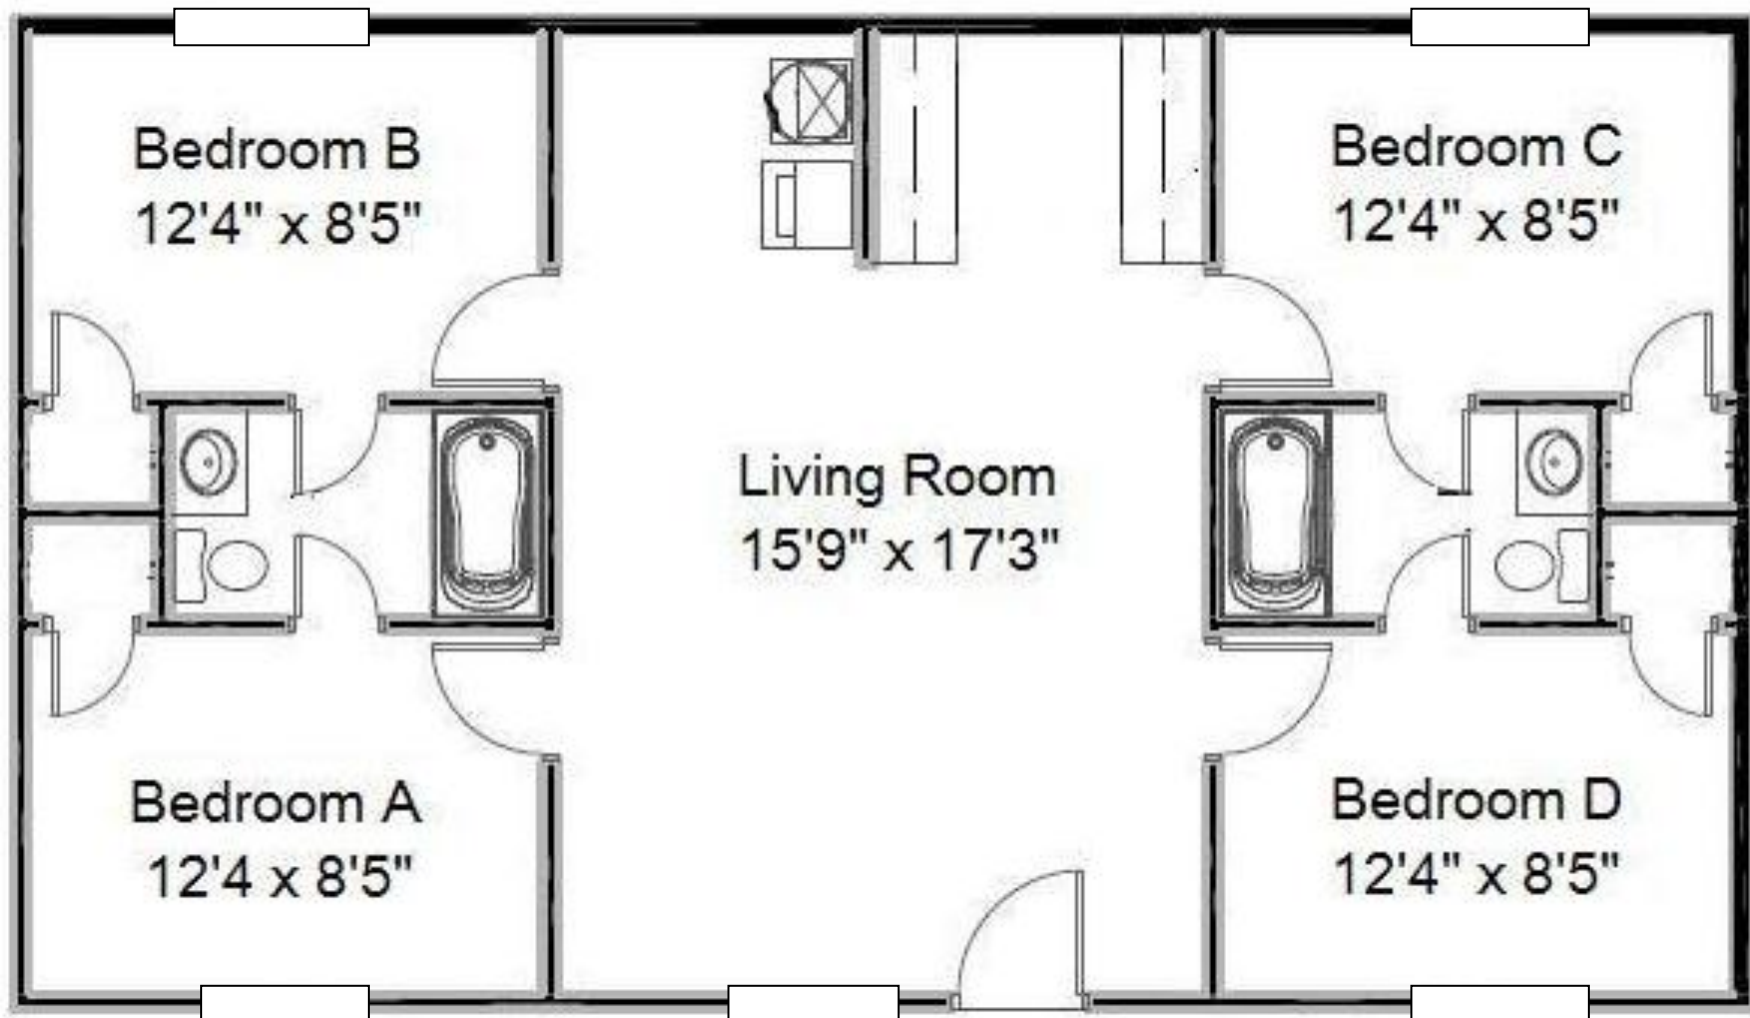


4 Bedroom / 2 Bath

(Note: Drawings are not to scale. Actual plans may vary)

*Steeplechase at Straight Street*

*Unit 65*



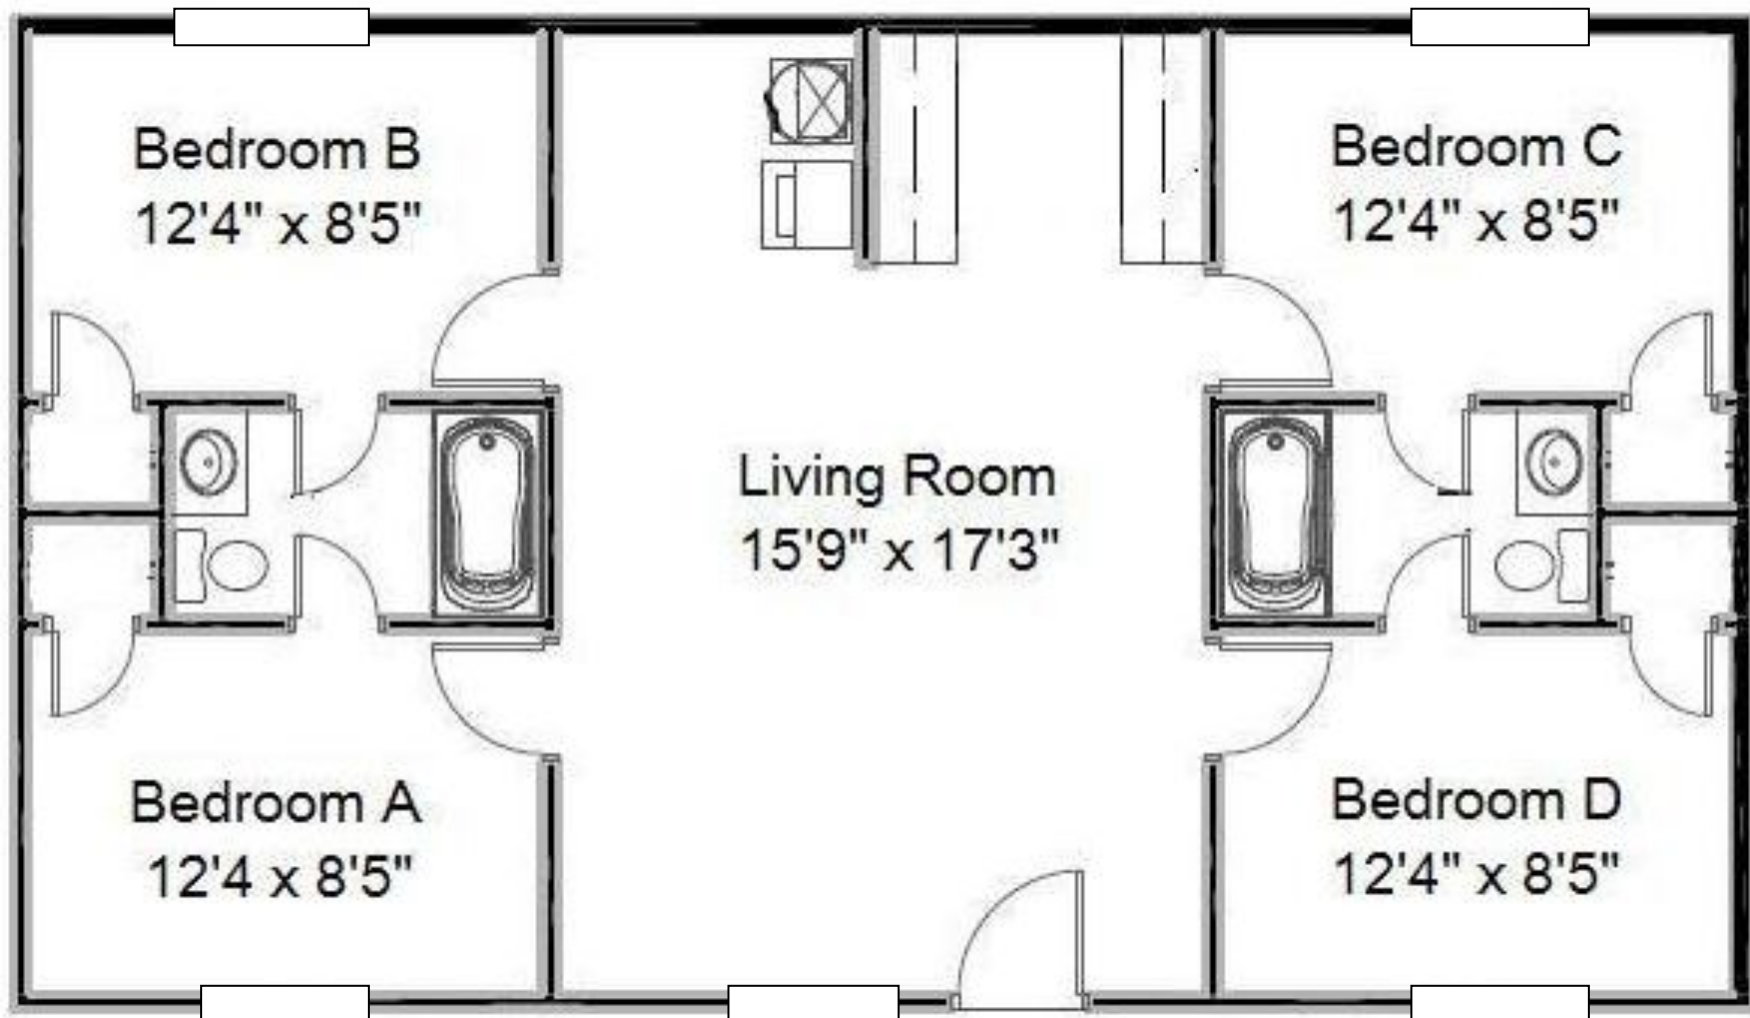

4 Bedroom / 2 Bath


(Note: Drawings are not to scale. Actual plans may vary)

*Steeplechase at Straight Street*

*Unit 66*





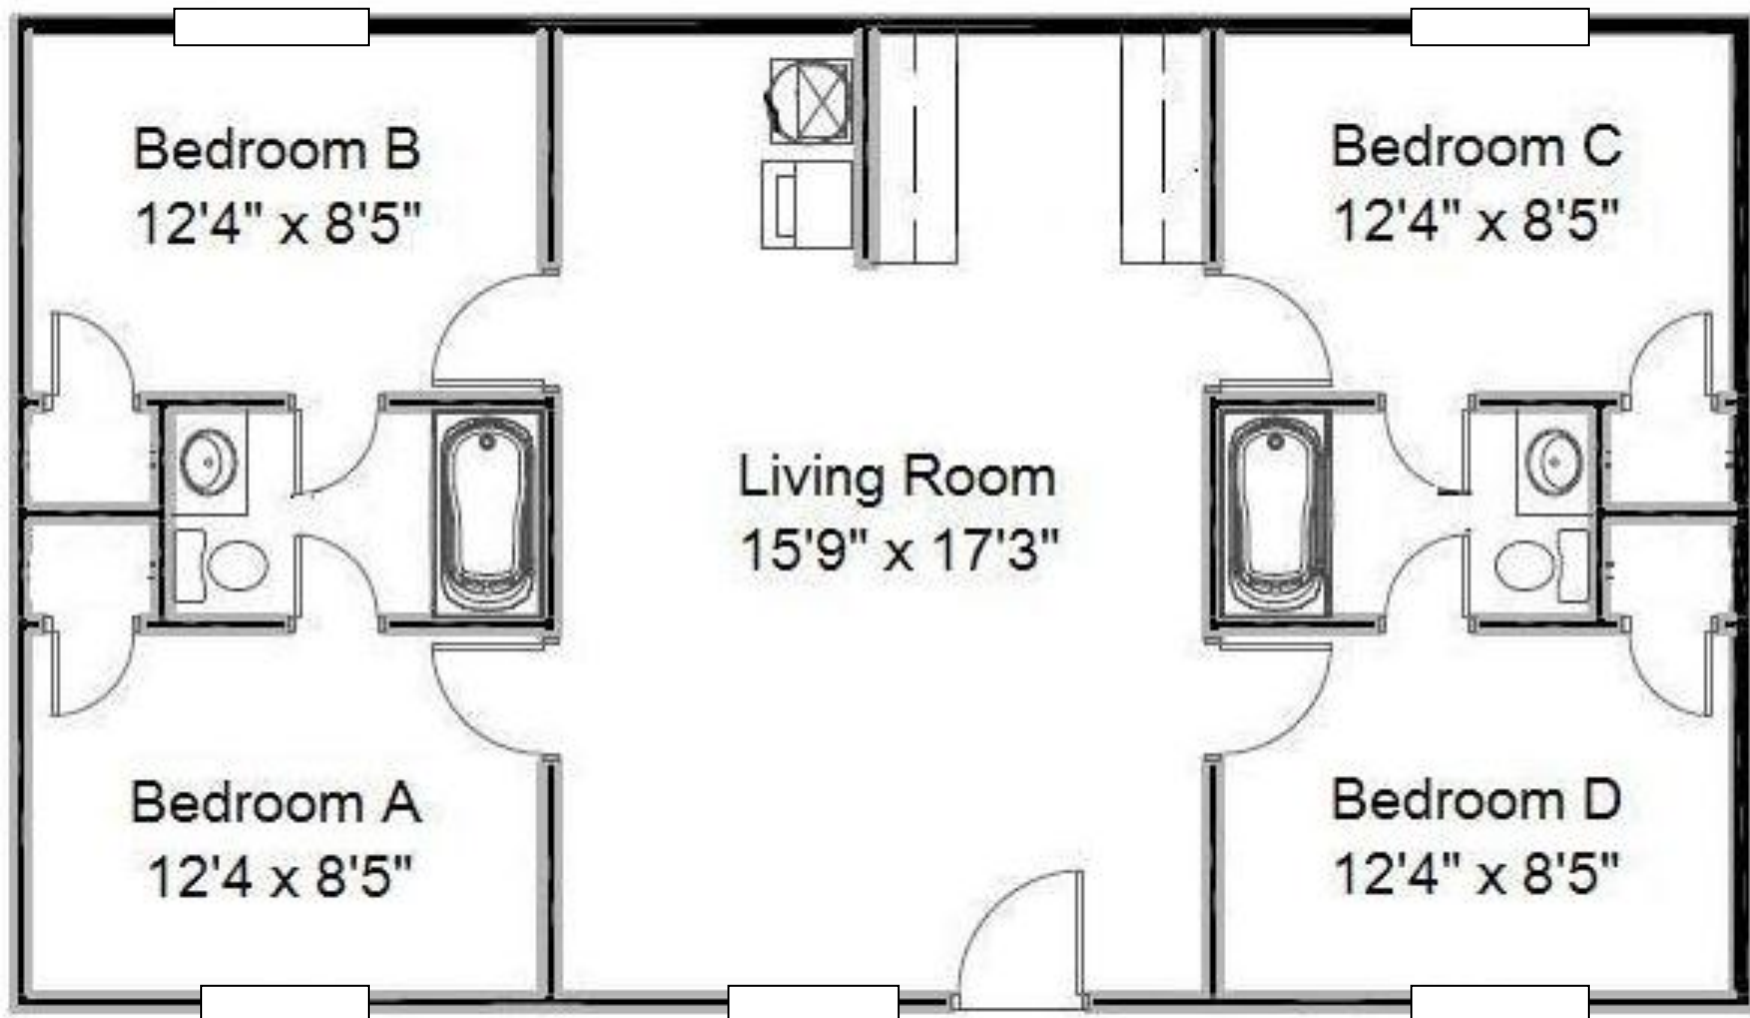

4 Bedroom / 2 Bath

(Note: Drawings are not to scale. Actual plans may vary)

*Steeplechase at Straight Street*

*Unit 67*

