


MINKLER OAKS - 1 BEDROOM UNIT TYPE 1

Unit 101


(Note: Drawings are not to scale. Actual plans may vary)

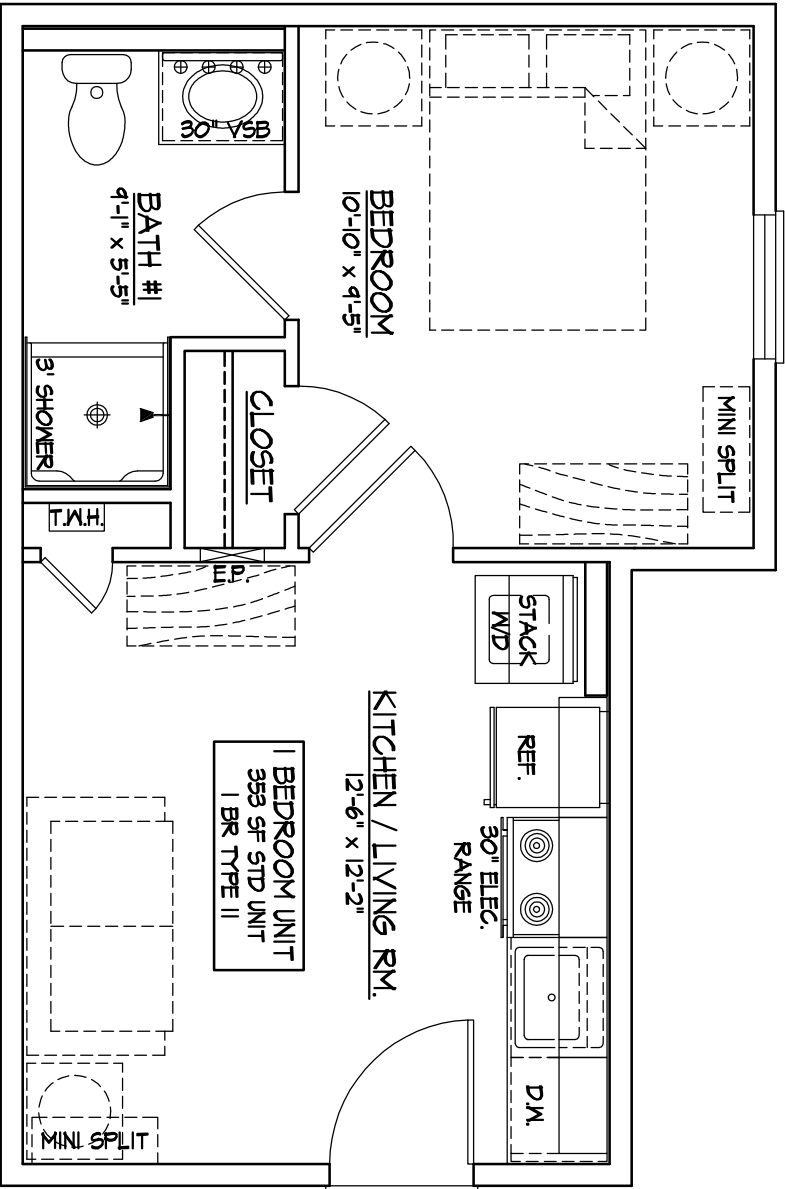

WINKLER OAKS - | BEDROOM UNIT TYPE II

Units 209, 309


(Note: Drawings are not scale. Actual plans may vary)

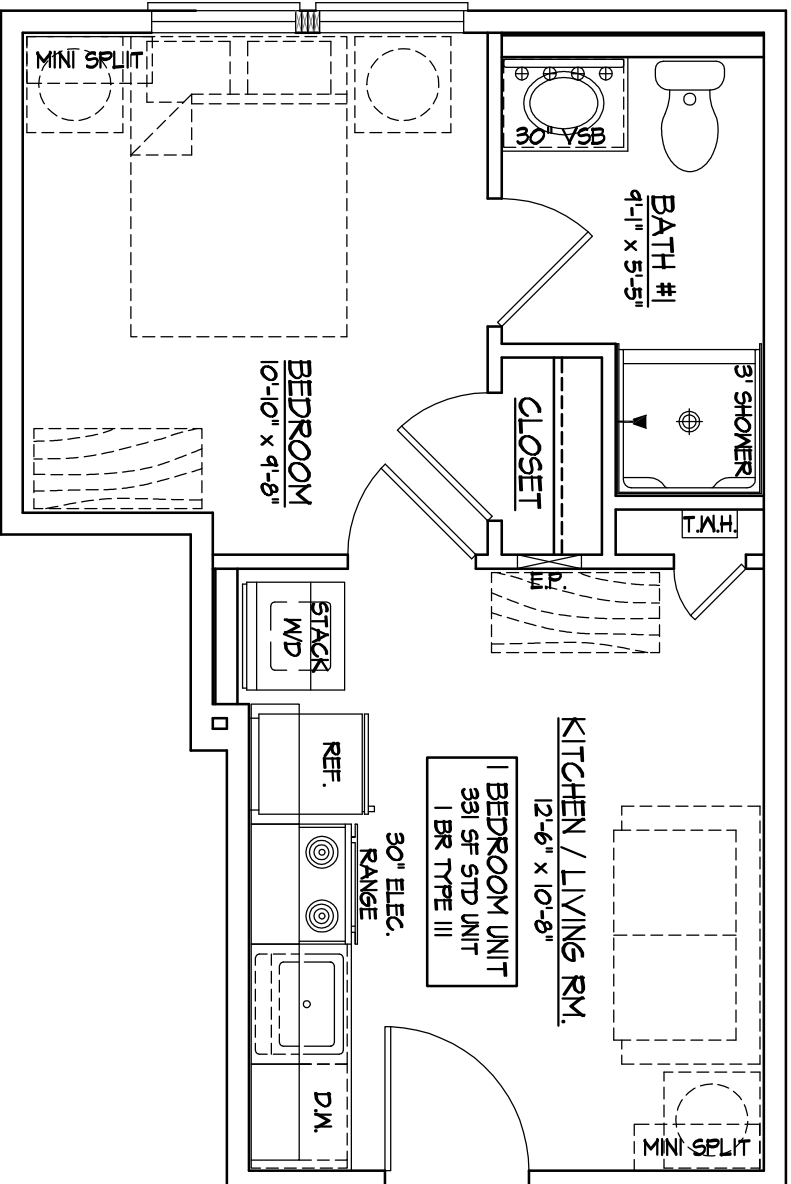

MINKLER OAKS - 1 BEDROOM UNIT TYPE III

Units 207, 307


(Note: Drawings are not to scale. Actual plans may vary)

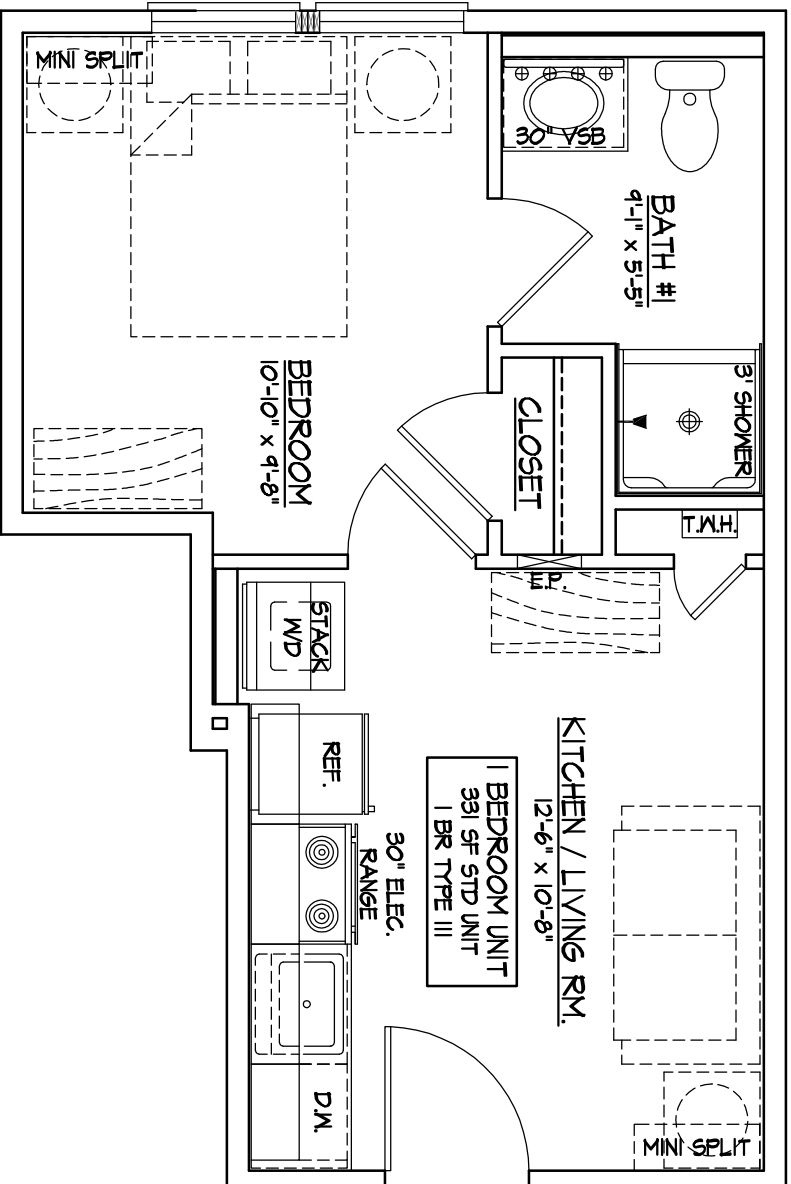

MINKLER OAKS - 1 BEDROOM UNIT TYPE III

Units 207, 307


(Note: Drawings are not to scale. Actual plans may vary)

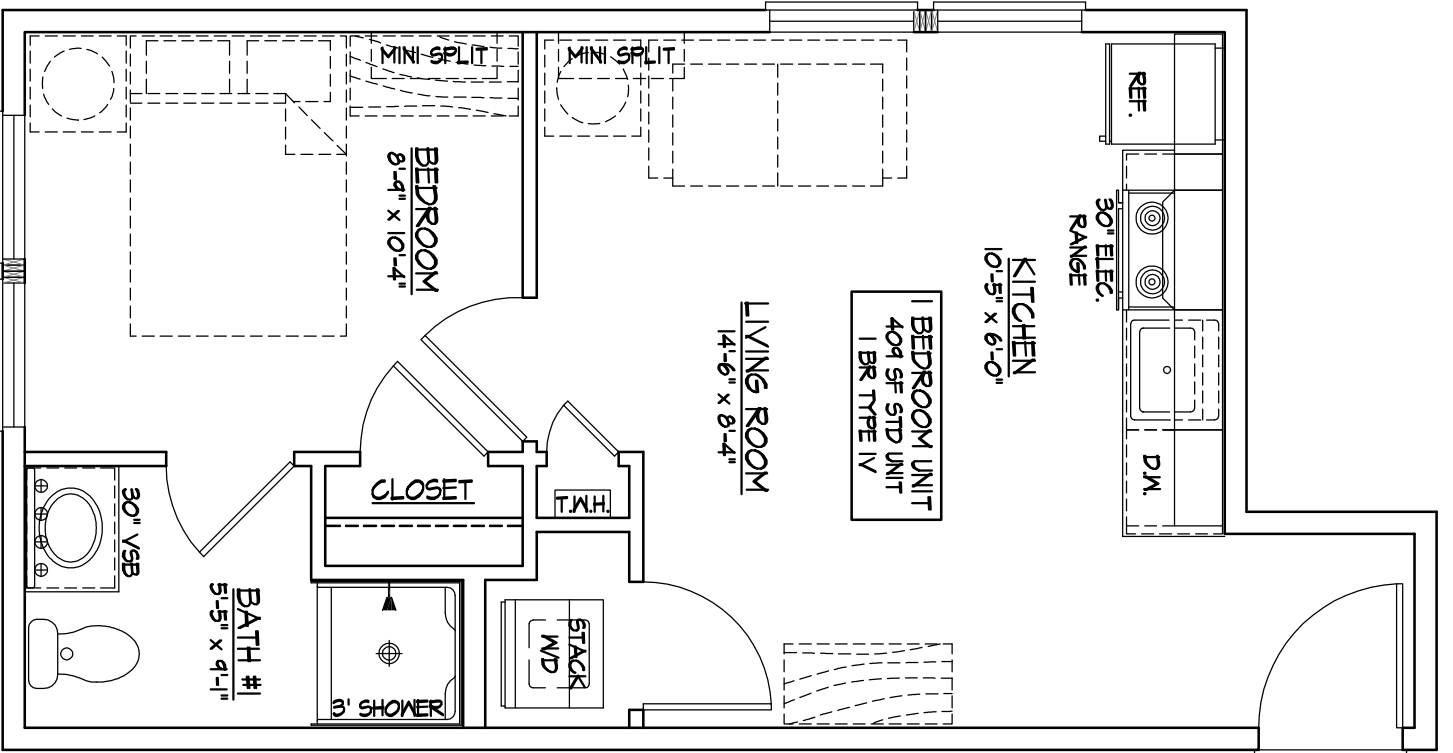

WINKLER OAKS - 1 BEDROOM UNIT TYPE IV


Unit 206, 306

(Note: Drawings are not scale. Actual plans may vary)

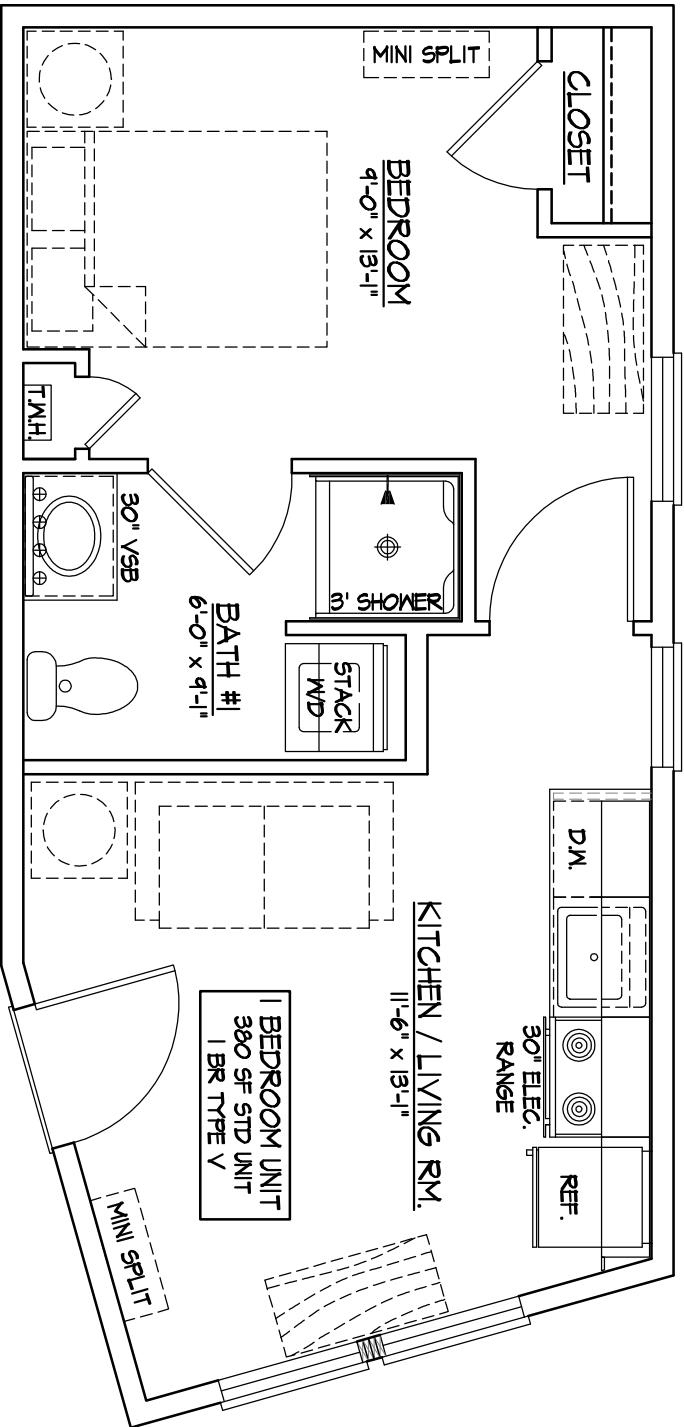

MINKLER OAKS - 1 BEDROOM UNIT TYPE V
Units 201, 301


(Note: Drawings are not scale. Actual plans may vary)

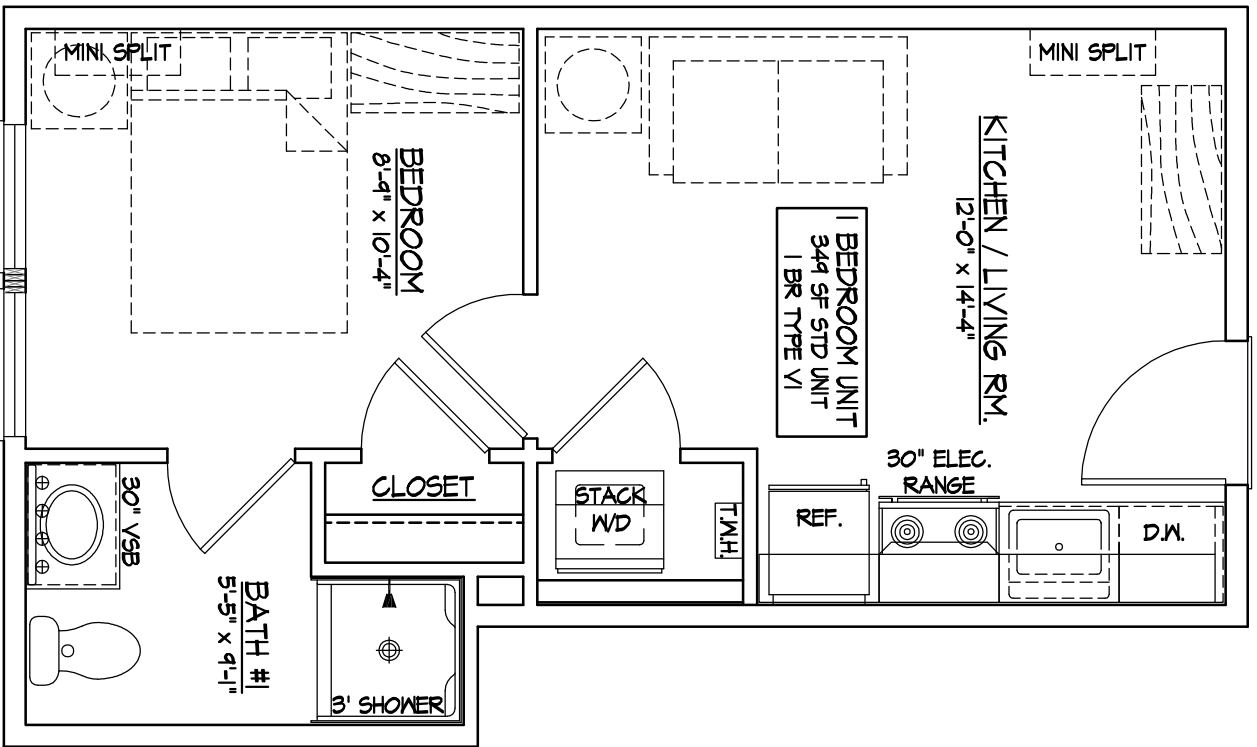

WINKLER OAKS - ONE BEDROOM UNIT TYPE VI

Unit 303

(Note: Drawings are not scale. Actual plans may vary)

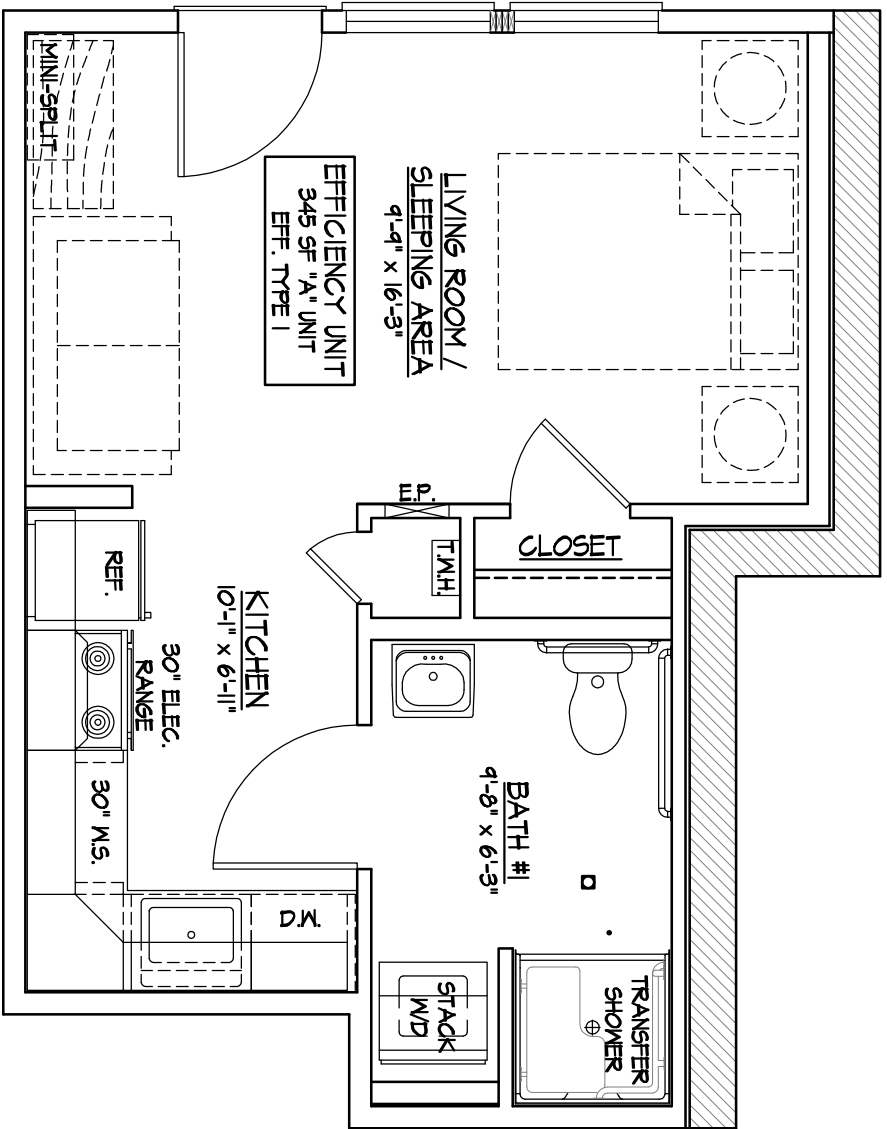

EFFICIENCY UNIT
345 SF "A" UNIT
EFF. TYPE I

LIVING ROOM /
SLEEPING AREA
9'-9" x 16'-3"

CLOSET

KITCHEN
10'-1" x 6'-11"

BATH #1
4'-8" x 6'-3"

REF.

30" ELEC.
RANGE

30" M.S.

D.W.

T.W.H.

TRANSFER
SHOWER


STACK
W/D

MINI-SPLIT

MINKLER OAKS - EFFICIENCY UNIT TYPE I

Unit 102


(Note: Drawings are not scale. Actual plans may vary)

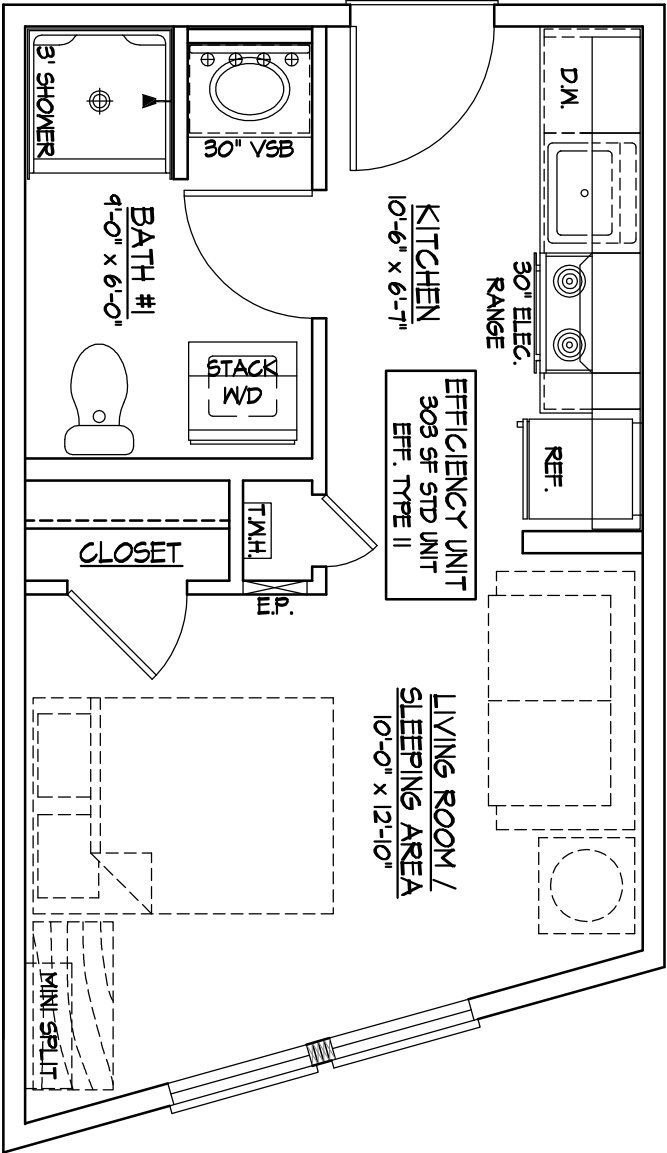

MINKLER OAKS - EFFICIENCY UNIT TYPE II

Units 208, 308


(Note: Drawings are not scale. Actual plans may vary)

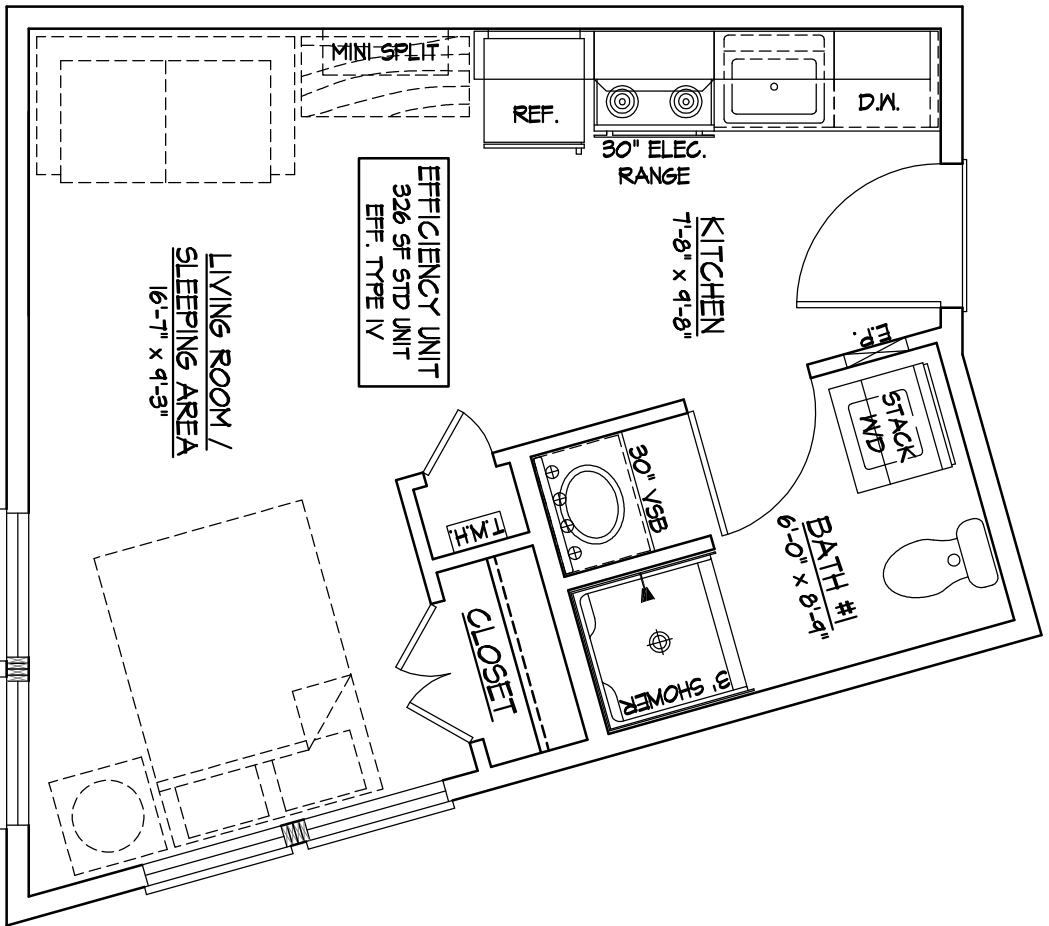

WINKLER OAKS - EFFICIENCY UNIT TYPE IV

Unit 202

(Note: Drawings are not scale. Actual plans may vary)

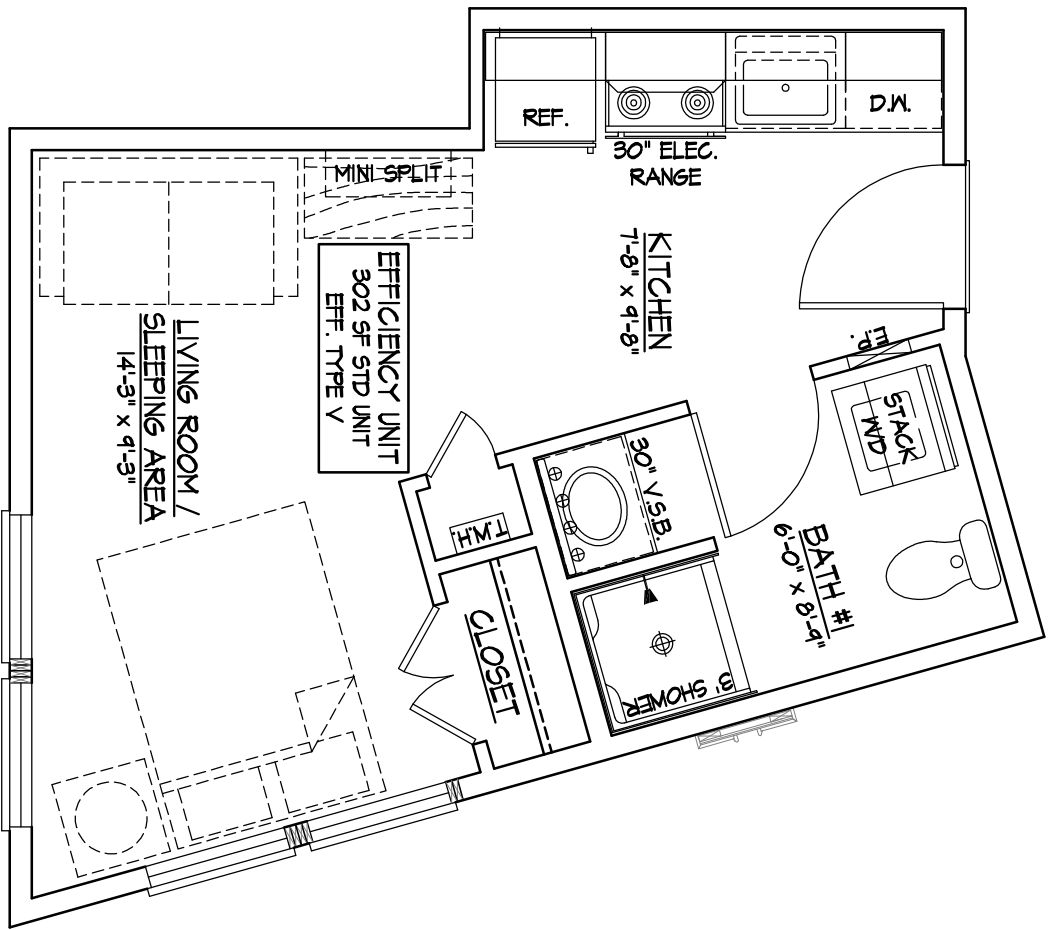

MINKLER OAKS - EFFICIENCY UNIT TYPE V

Unit 302

(Note: Drawings are not scale. Actual plans may vary)