


Wilcox Warehouse 102

Efficiency

(Note: Drawings are not to scale. Actual plans may vary)

No Windows

Wilcox Warehouse
Unit 102

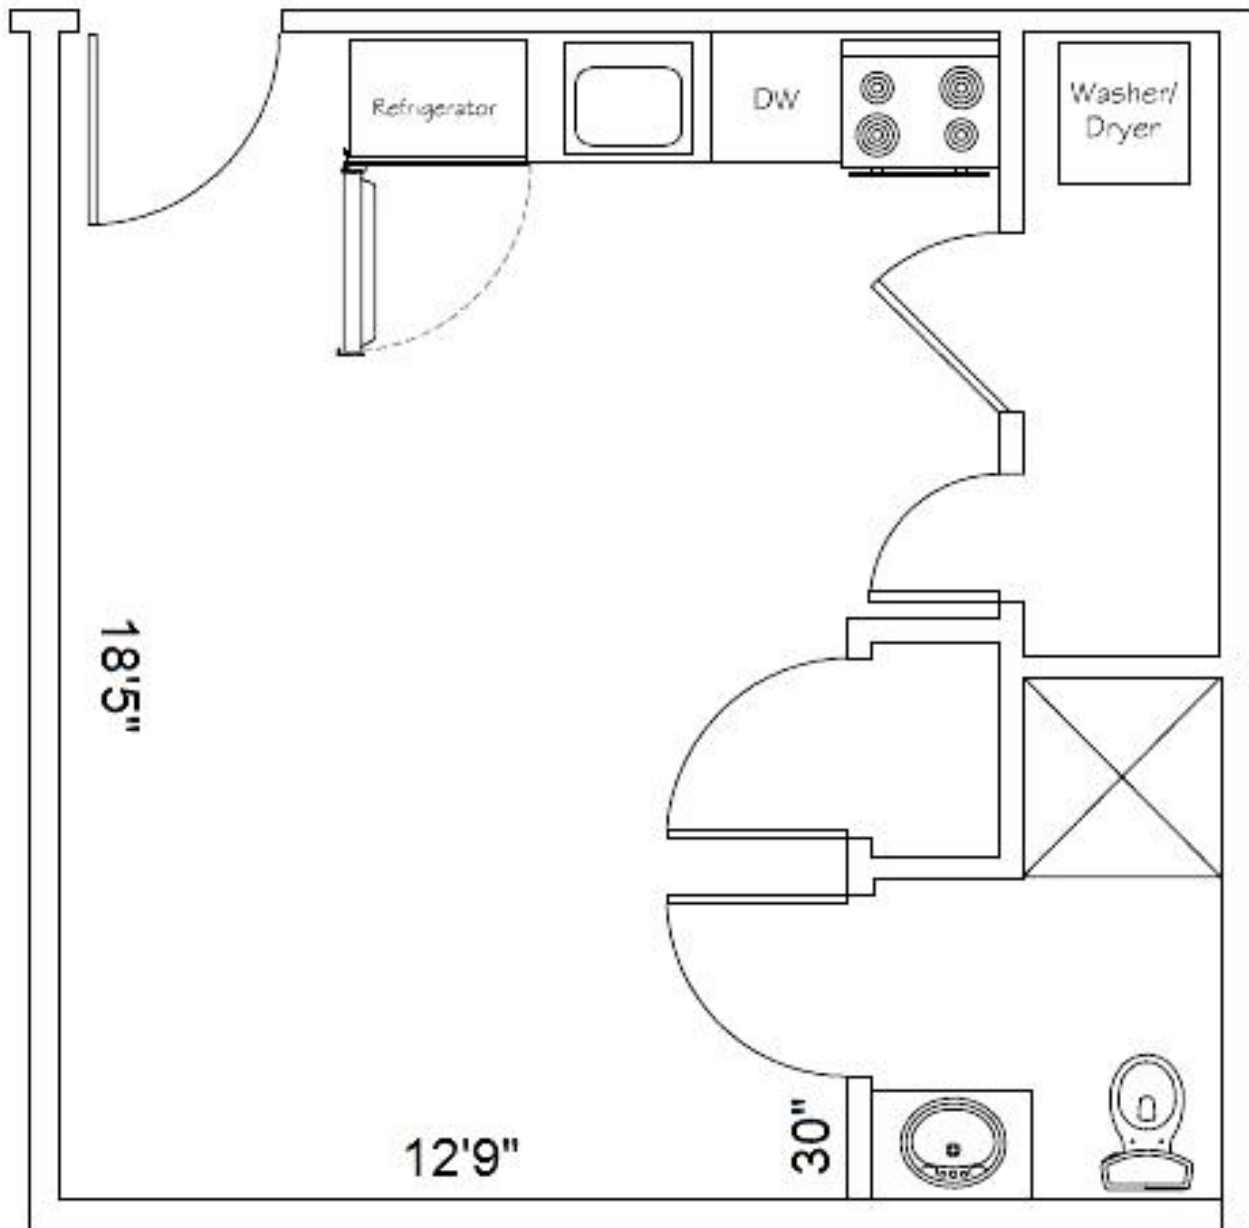

Wilcox Warehouse 104


Efficiency

(Note: Drawings are not to scale. Actual plans may vary.)

No Windows

Wilcox Warehouse

Unit 104

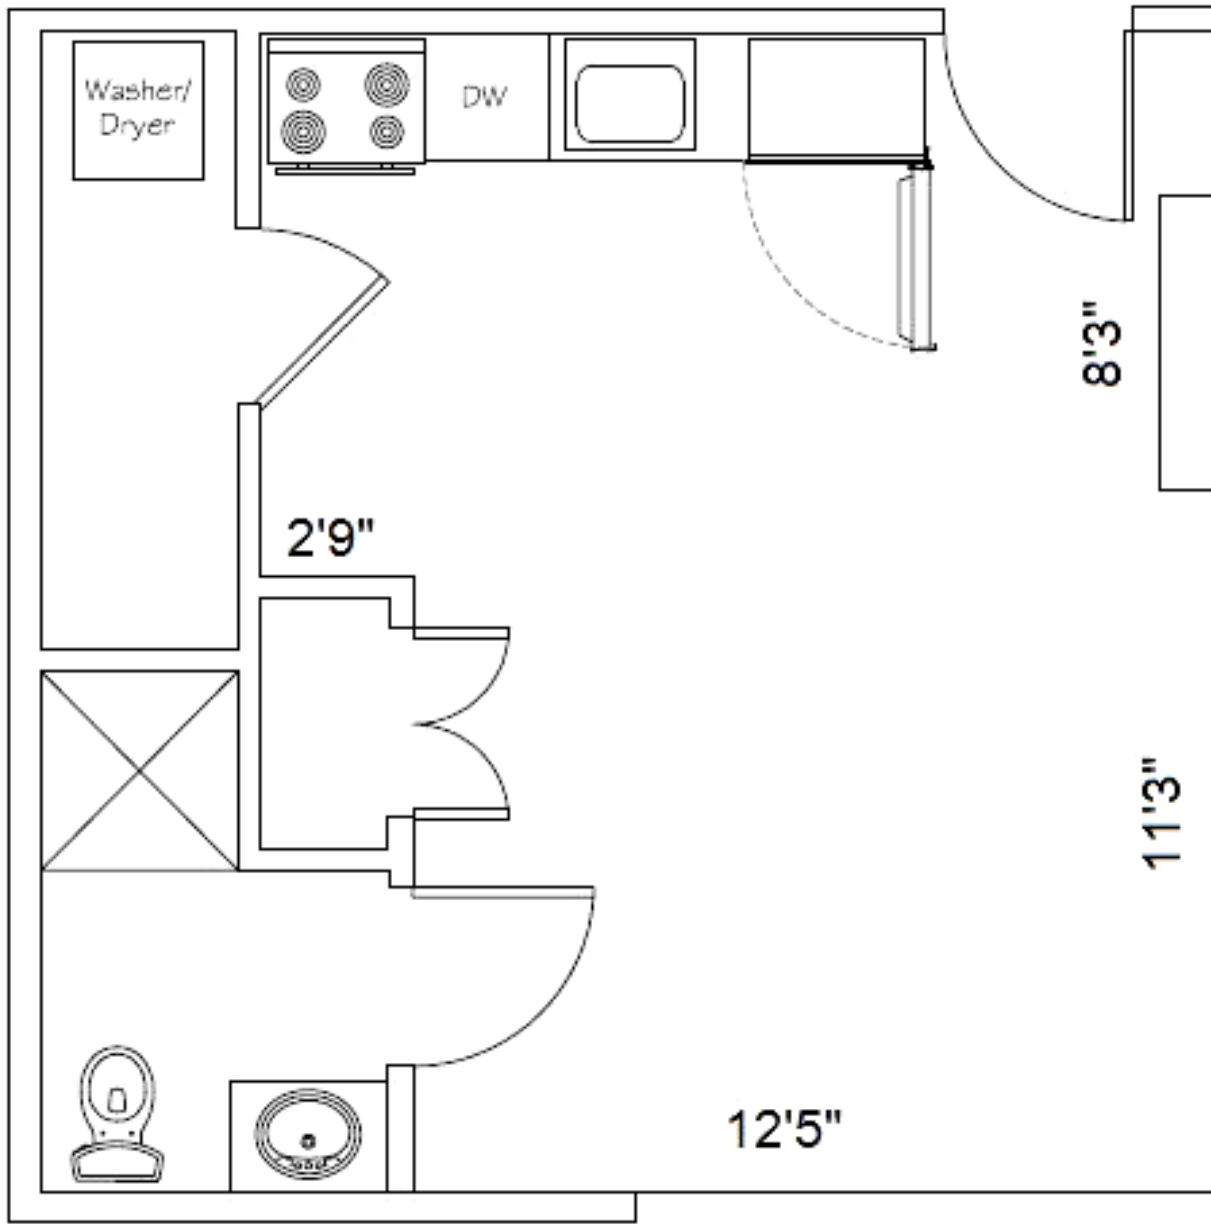


Wilcox Warehouse 106

Efficiency Unit

(Note: Drawings are not to scale. Actual plans may vary.)

No Windows

*Wilcox Warehouse
Unit 106*

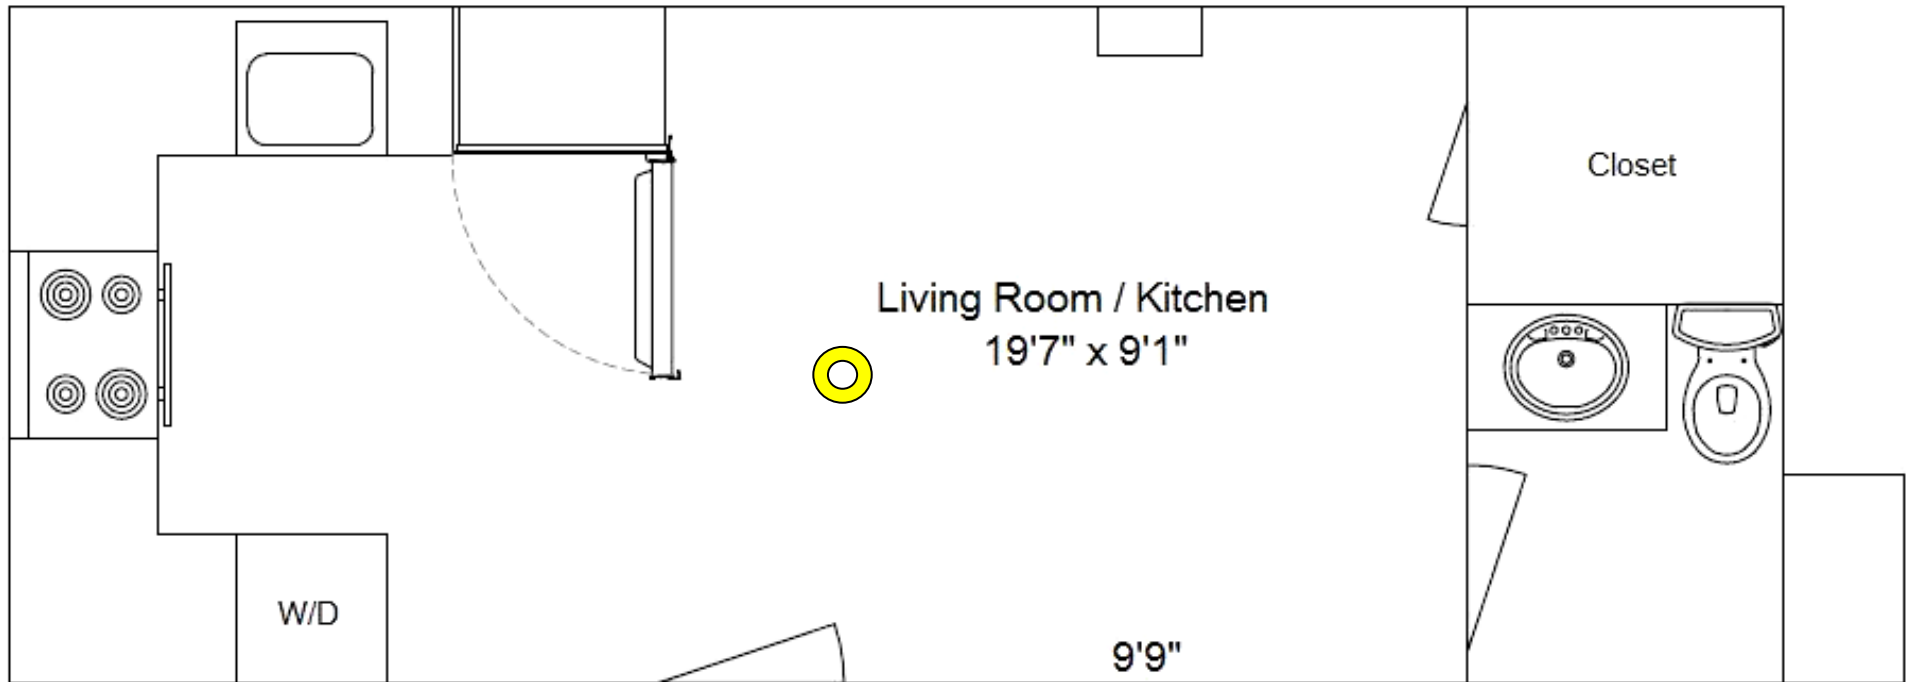

Wilcox Warehouse 205

Efficiency

(Note: Drawings are not to scale. Actual plans may vary.)

 Skylight only

*Wilcox Warehouse
Unit 205*